
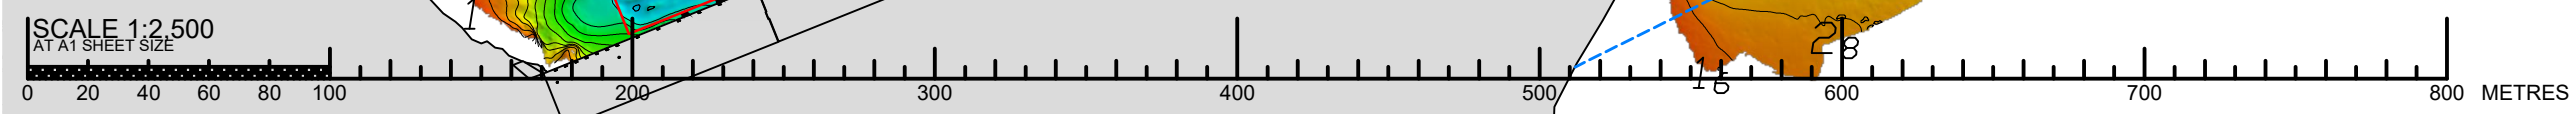


- LEGEND**
- \* BOLLARD
  - S MAXIMUM STERN MARKS FOR DEEP DRAFT VESSELS
  - B MAXIMUM BOW MARKS
  - ▨ BLYDE HEAVY LIFT ZONE
  - - - DREDGING CONSENT LIMIT
  - - - DREDGING AREA BOUNDARY
  - 11.5 DESIGN DEPTH BELOW CD
  - 11.5 SURVEYED DEPTH BELOW CD

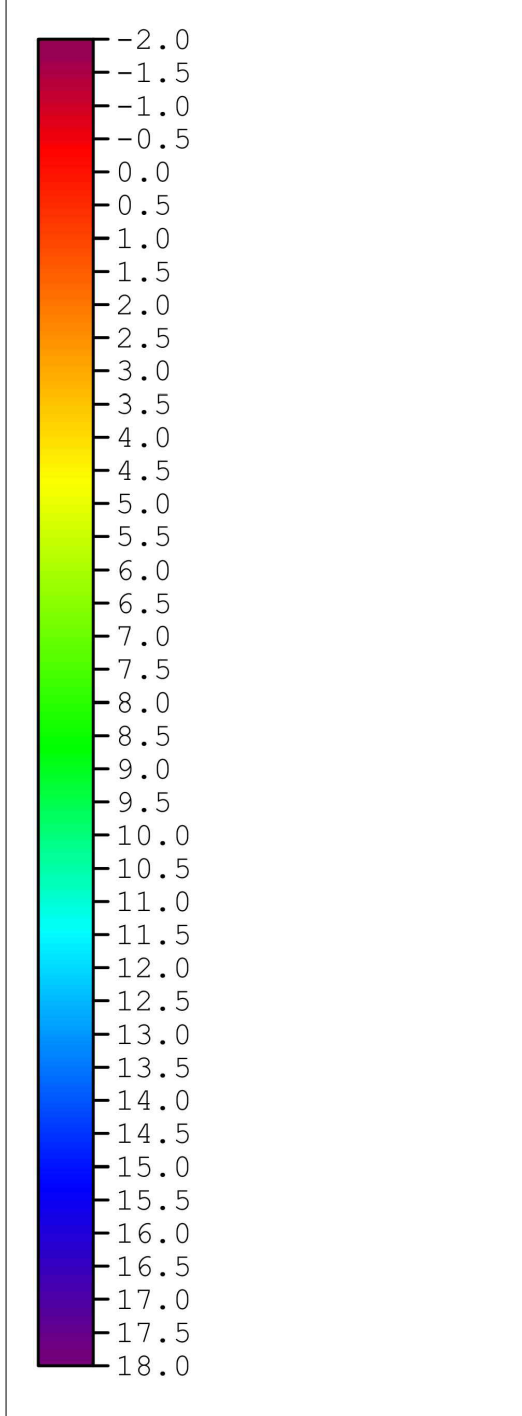

**AS-SURVEYED**

Rev	Description	By	Eng	Appr	Date
0	ISSUED AS SURVEYED	RC	LG		14/05/21

Consultant	FUGRO NZ LTD
Drawn	R. CANTLON 11-05-21
Checked	A. WAUGH 12-05-21
Engineered	
Approved	
PTL Approved	L. GALLIEGUE 14-05-21



Project	MAINTENANCE DREDGING 2021 - 22
---------	--------------------------------

Sheet Title	PORT TARANAKI Q1 2021 POST-DREDGE BATHYMETRIC SURVEY ACQUISITION DATE: 21/04/21 - 23/04/21 AREA: OVERVIEW (ME1, B1 - B7, C0 - C9 & MBW)
-------------	--

Port Taranaki Limited  
2 - 8 Bayly Road  
New Plymouth  
New Zealand  
Ph +64 6 751 0200  
www.porttaranaki.co.nz

Drawing Scale at A3	1:5,000	at A1	1:2,500
PTL Group Number	77012		
CAD Unique Number	13234		<b>A1</b>
PTL Job Number	3382	Sheet Number	12
		Revision	0